
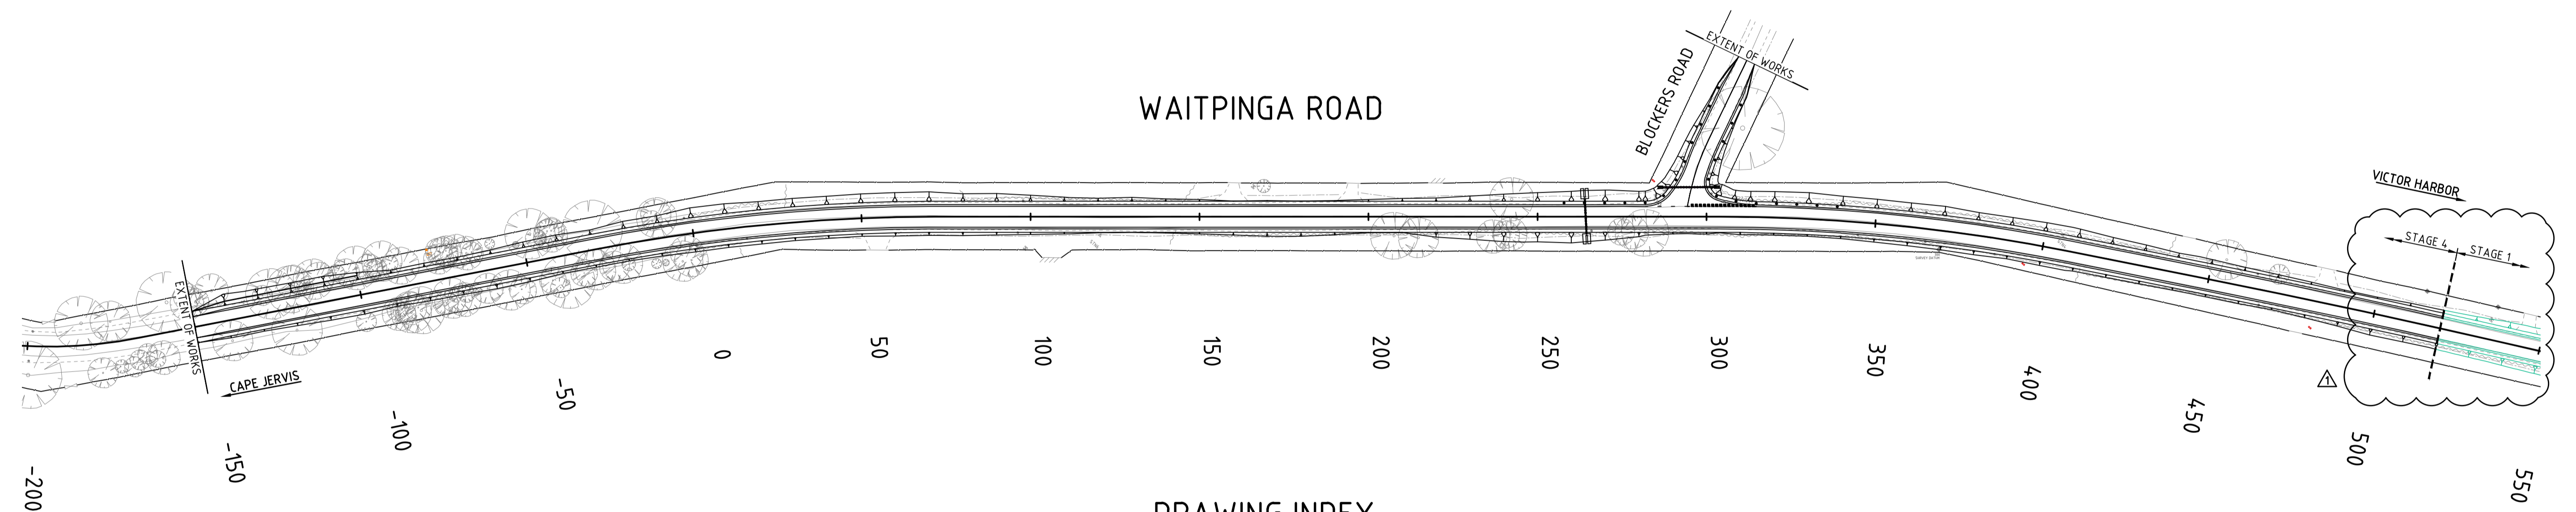


PAVEMENT ASSET SERVICES PTY LTD

WAITPINGA ROAD RE-CONSTRUCTION

STAGE 4

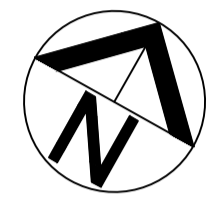

DRAWING INDEX


DRAWING NO.	DRAWING TITLE	LOCATION
16-1498-060	TITLE AND INDEX	MC10; CH -150 TO CH 520
16-1498-061	NOTES, LEGENDS AND DETAILS	
16-1498-062	GENERAL CONSTRUCTION	MC10; CH -150 TO CH 40
16-1498-063	GENERAL CONSTRUCTION	MC10; CH 40 TO CH 160
16-1498-064	GENERAL CONSTRUCTION	MC10; CH 160 TO CH 360
16-1498-065	GENERAL CONSTRUCTION	MC10; CH 360 TO CH 520
16-1498-066	CROSS SECTIONS	MC10; CH. -140 - CH. 80
16-1498-067	CROSS SECTIONS	MC10; CH. 100 - CH. 320
16-1498-068	CROSS SECTIONS	MC10; CH. 340 - CH. 520
16-1498-069	LONGITUDINAL SECTION & CROSS SECTIONS	MC20; CH. 0 - CH. 50



REVISION	DATE	DESCRIPTION	DESIGN	DRAWN	APPROVED
1	06.08.18	STAGE BOUNDARY AMENDED	JL	JL	-
0	01.08.18	FOR CONSTRUCTION	JL	JL	PT
A	13.07.18	FOR APPROVAL	JL	JL	NS

REVISION HISTORY

DESIGN	JL	DESIGN CHECK	NS
DRAWN	JL	DRAFTING CHECK	NS
APPROVED	P. TAN	DATE	01.08.2018
CAD FILE: 16-1498-060.dwg			
A1	THIS DRAWING REMAINS THE PROPERTY OF GREENHILL ENGINEERS PTY LTD AND MAY NOT BE COPIED IN ANY WAY WITHOUT PRIOR APPROVAL FROM THIS COMPANY. © GREENHILL ENGINEERS PTY LTD		

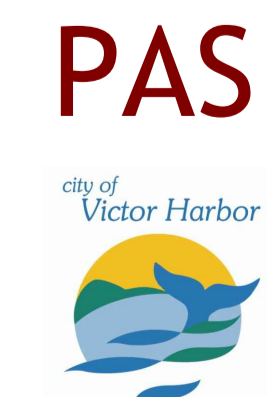

GREENHILL
 Level 1, 64 Hindmarsh Square
 Adelaide SA 5000
 T: 08 8406 1300
 ABN 39 061 222 964



PAVEMENT ASSET SERVICES PTY LTD
 WAITPINGA ROAD RE-CONSTRUCTION - STAGE 4
 WAITPINGA, SA
TITLE AND INDEX
 MC10; CH -150 TO CH 520

DRAWING NUMBER
16-1498-060

REVISION
1